


2

PLAN - NEW MH 5

C-508

1:20

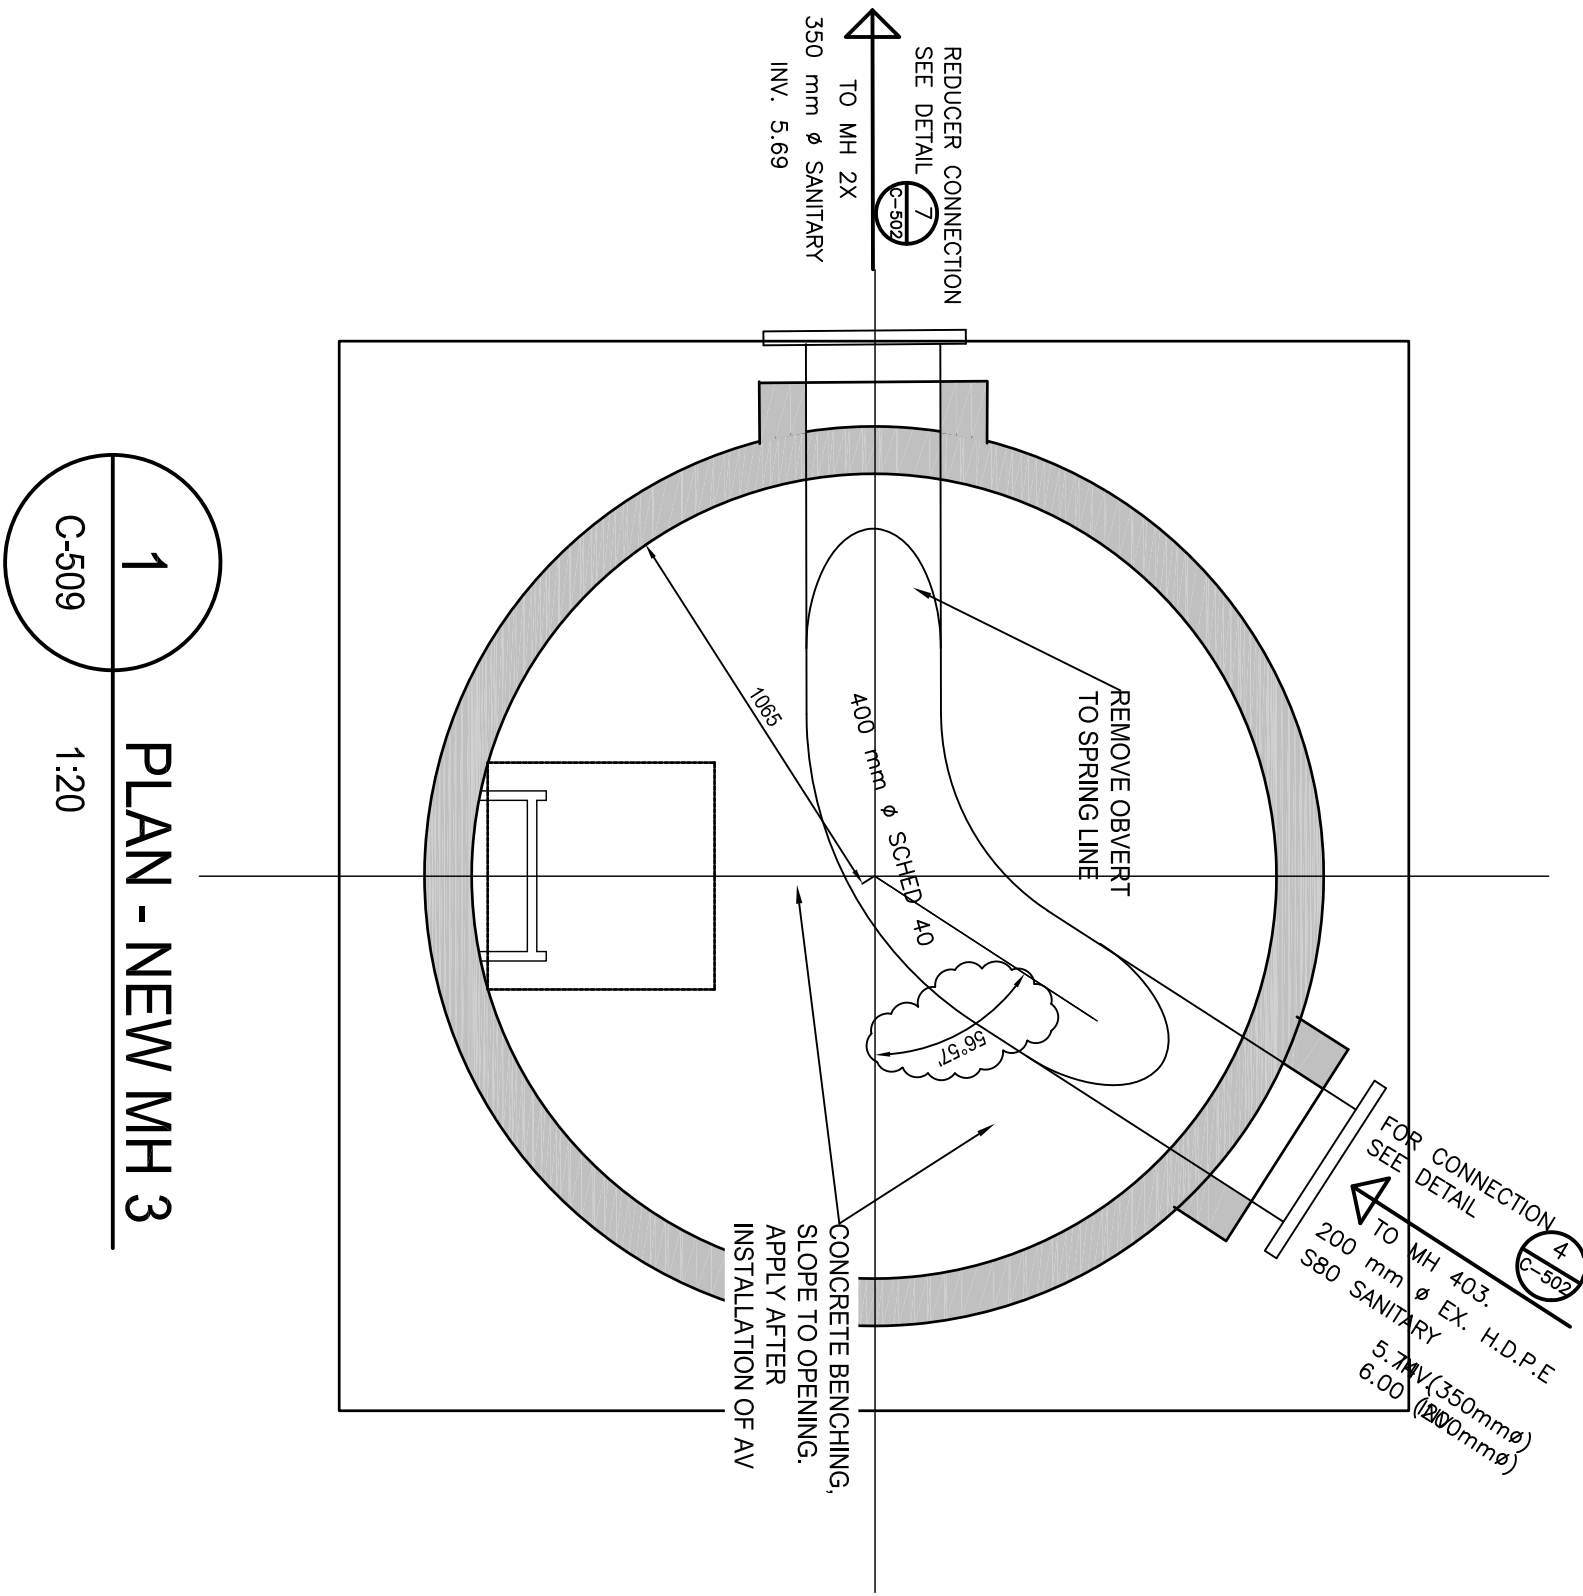

REDUCER CONNECTION
SEE DETAIL 


TO MH 2X
350 mm ϕ SANITARY
INV. 5.69

REMOVE OVERT
TO SPRING LINE

400 mm ϕ SCHED 40

56.57

CONCRETE BENCHING,
SLOPE TO OPENING.
APPLY AFTER
INSTALLATION OF AV

FOR CONNECTION 4
SEE DETAIL 
TO MH 403.
200 mm ϕ EX. H.D.P.E
S80 SANITARY
5.71V (350mm ϕ)
6.00 (200mm ϕ)

1065

1 PLAN - NEW MH 3

C-509

1:20