

Notes


1. COORDINATE SYSTEM : NAD1983 UTM ZONE 19N
2. **AREA MEASURED IN HECTARES(HA)**

Revision	By	Appd	YYYY.MM.DD
B ISSUED FOR TENDER	BR	MF	2026.05.25
A ISSUED FOR 99% REVIEW	BR	MF	2026.03.20
Issued		Appd	YYYY.MM.DD
File Name: I44903437_plan.dwg	BR	DK	2026.07.16
	Dwnl.	Dsgn.	Chkd.

Permit/Seal

**PRELIMINARY
NOT FOR
CONSTRUCTION**

Not for permits, pricing or other official purposes. This document has not been completed or checked and is for general information or comment only.

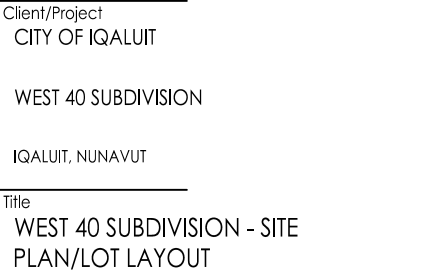

C-101



Copyright Reserved
The Contractor shall verify and be responsible for all dimensions. DO NOT scale the drawing - any errors or omissions shall be reported to Stantec without delay.
The Copyrights to all designs and drawings are the property of Stantec. Reproduction or use for any purpose other than that authorized by Stantec is forbidden.

Notes

1. COORDINATE SYSTEM : NAD1983 UTM ZONE 19N
 _____ — _____ ELEVATION MIDPOINTS

LOCATIONS OF ABOVE GROUND AND UNDERGROUND INSTALLATIONS ARE APPROXIMATE AND ACTUAL CONDITIONS MAY NOT BE ACCURATELY REPRESENTED. IT IS THE RESPONSIBILITY OF THE CONTRACTOR TO LOCATE ALL EXISTING ABOVE GROUND AND UNDERGROUND INSTALLATIONS PRIOR TO CONDUCTING ANY WORK THAT COULD AFFECT, OR BE AFFECTED BY, THE ABOVE GROUND AND UNDERGROUND INSTALLATIONS. STANTEC ASSUMES NO RESPONSIBILITY FOR THE ACCURACY OF THE EXISTING ABOVE GROUND AND UNDERGROUND INSTALLATIONS SHOWN OR FOR ANY ERRORS OR OMISSIONS THAT MAY BE REPRESENTED.

[illegible]

Permit/Seal

**PRELIMINARY
NOT FOR
CONSTRUCTION**

Not for permits, pricing or other official purposes. This document has not been completed or checked and is for general information or comment only.

Client/Project Logo



Client/Project
CITY OF IQALUIT

WEST 40 SUBDIVISION

IQALUIT, NUNAVUT

Title
GRADING PLAN


Project No.
144903437

Revision Sheet
3 of 13



Scale
0 30 60 150
1:3000
Drawing No.

C-103



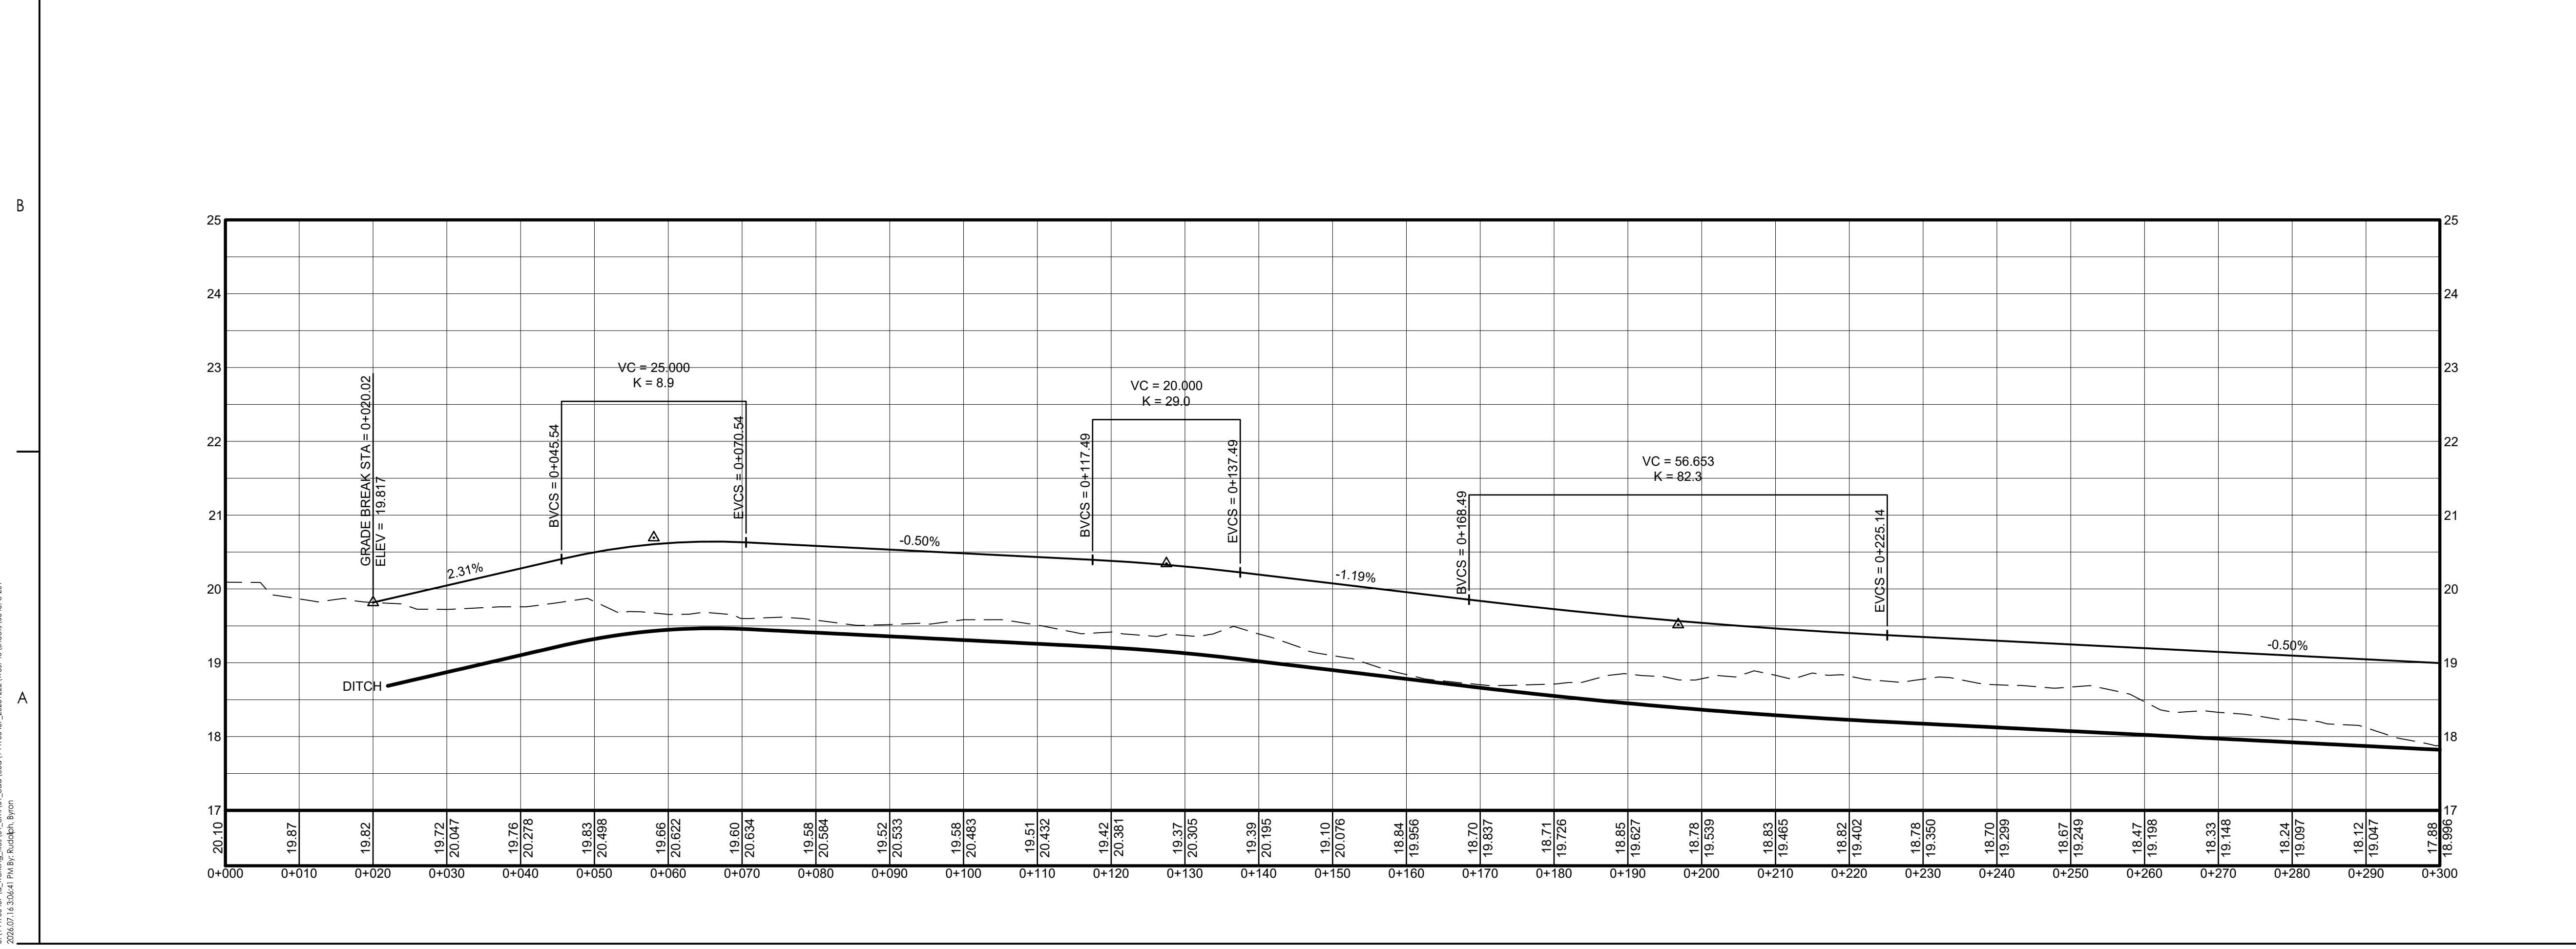

C-201

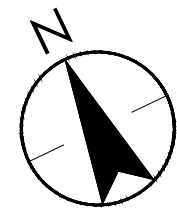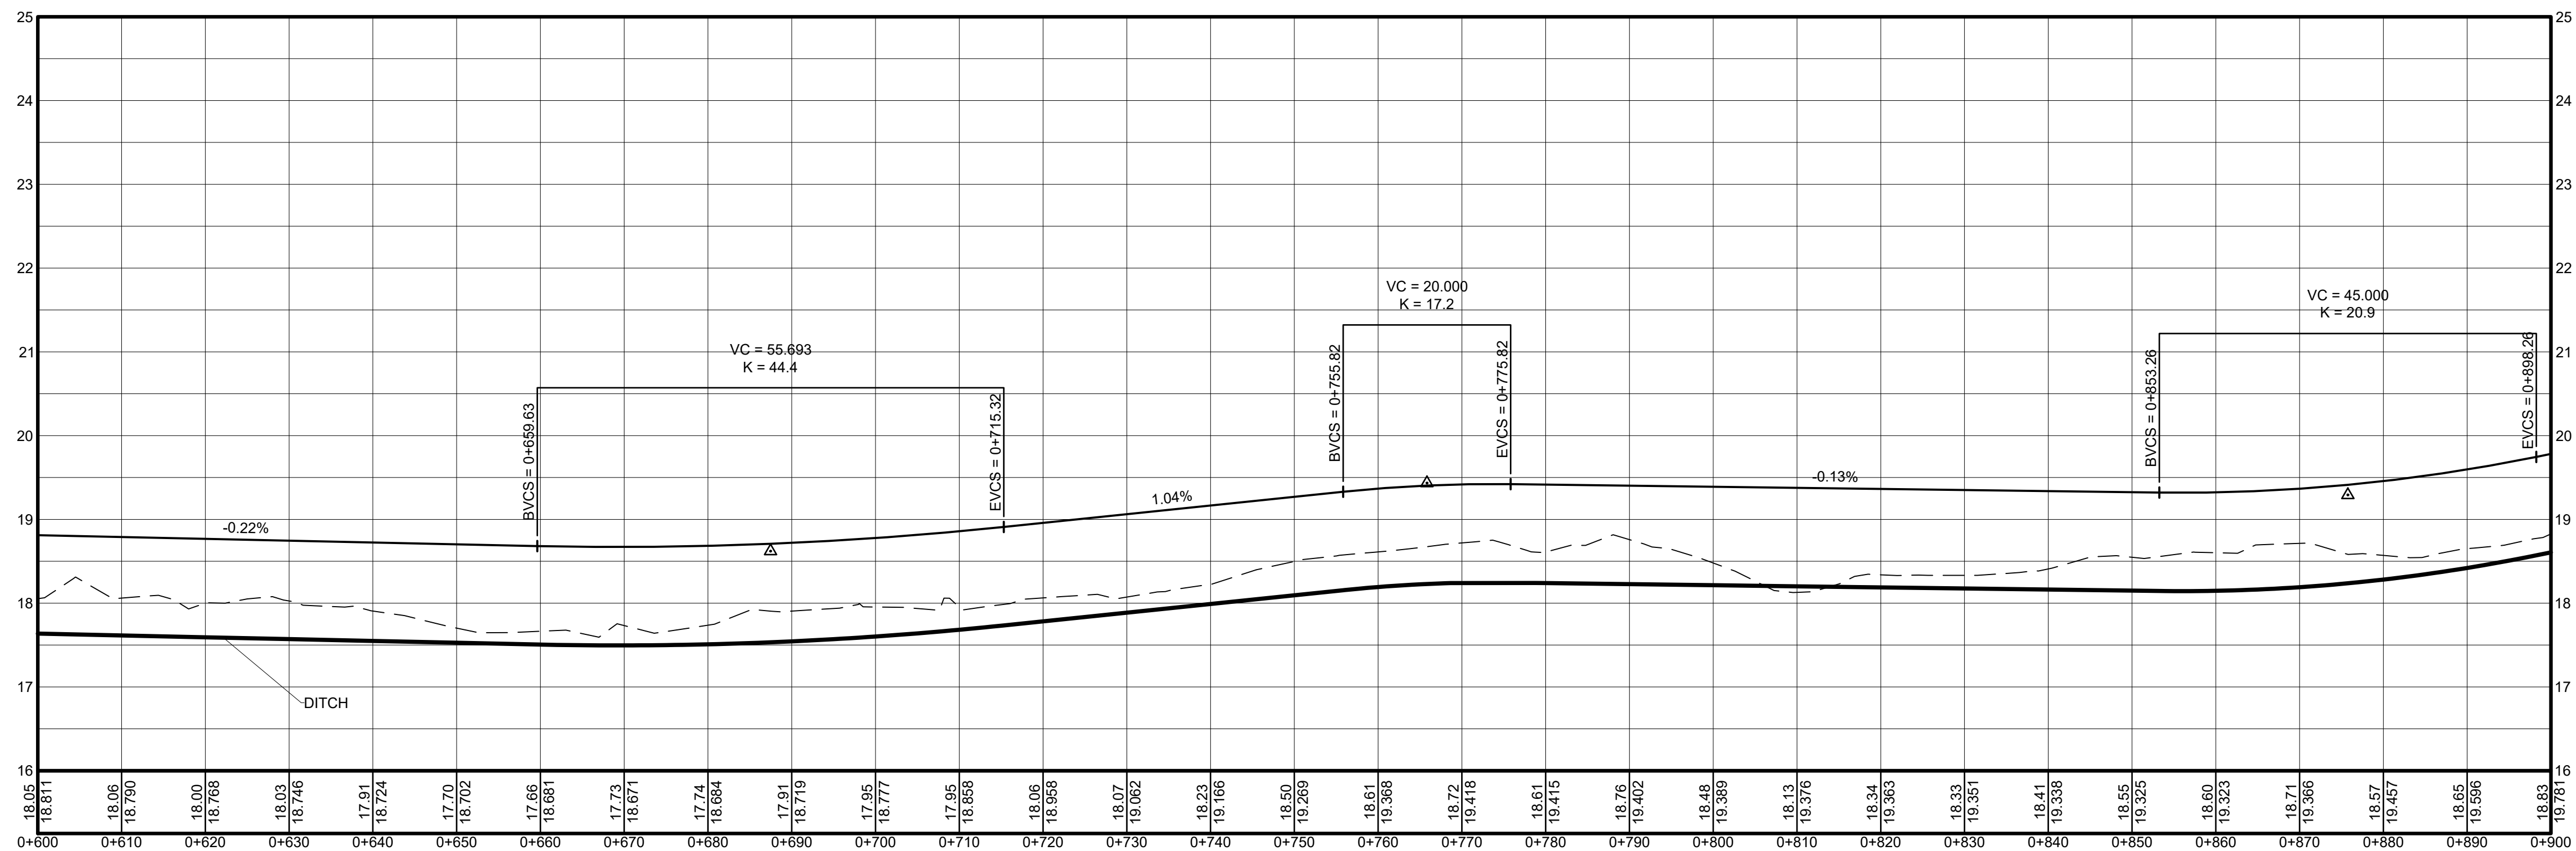

NUNAMI

Nunami Stantec Ltd.
1088C Noble House, PO Box 1779
Iqaluit NU X0A 0H0
Tel: (867) 979-0555
www.stantec.com

Copyright Reserved
The Contractor shall verify and be responsible for all dimensions. DO NOT scale the drawing
- any errors or omissions shall be reported to Stantec without delay.
The Copyrights to all designs and drawings are the property of Stantec. Reproduction or
use for any purpose other than that authorized by Stantec is forbidden.

LEGEND: LINETYPE FOR PROFILE

FG _____
EG - - - - -

Notes

LOCATIONS OF ABOVE GROUND AND UNDERGROUND INSTALLATIONS ARE APPROXIMATE AND ACTUAL CONDITIONS MAY NOT BE ACCURATELY REPRESENTED. IT IS THE RESPONSIBILITY OF THE CONTRACTOR TO LOCATE ALL EXISTING ABOVE GROUND AND UNDERGROUND INSTALLATIONS PRIOR TO CONDUCTING ANY WORK THAT COULD AFFECT, OR BE AFFECTED BY, THE ABOVE GROUND AND UNDERGROUND INSTALLATIONS. STANTEC ASSUMES NO RESPONSIBILITY FOR THE ACCURACY OF THE EXISTING ABOVE GROUND AND UNDERGROUND INSTALLATIONS SHOWN OR FOR ANY ERRORS OR OMISSIONS THAT MAY BE REPRESENTED.

[illegible]

Permit/Seal

**PRELIMINARY
NOT FOR
CONSTRUCTION**

Not for permits, pricing or other official purposes. This document has not been completed or checked and is for general information or comment only.

Client/Project Logo



Client/Project
CITY OF IQALUIT

WEST 40 SUBDIVISION

IQLUIT, NU

Title
PROPOSED ROAD PLAN & PROFILE
VIEW
STA 0+600 TO 0+900

Project No.
144903437

Revision Sheet

Scale
1:500
1H:10V

Drawing No.

7 of 13

C-203

Copyright Reserved
The Contractor shall verify and be responsible for all dimensions. DO NOT scale the drawing - any errors or omissions shall be reported to Stantec without delay.
The Copyrights to all designs and drawings are the property of Stantec. Reproduction or use for any purpose other than that authorized by Stantec is forbidden.

Notes
1. DEPTH OF ROAD VARIES THROUGHOUT ALIGNMENT,
REFER TO PROFILE VIEWS IN C-201 TO 207

LOCATIONS OF ABOVE GROUND AND UNDERGROUND INSTALLATIONS ARE APPROXIMATE AND ACTUAL CONDITIONS MAY NOT BE ACCURATELY REPRESENTED. IT IS THE RESPONSIBILITY OF THE CONTRACTOR TO LOCATE ALL EXISTING ABOVE GROUND AND UNDERGROUND INSTALLATIONS PRIOR TO CONDUCTING ANY WORK THAT COULD AFFECT, OR BE AFFECTED BY, THE ABOVE GROUND AND UNDERGROUND INSTALLATIONS. STANTEC ASSUMES NO RESPONSIBILITY FOR THE ACCURACY OF THE EXISTING ABOVE GROUND AND UNDERGROUND INSTALLATIONS SHOWN OR FOR ANY ERRORS OR OMISSIONS THAT MAY BE REPRESENTED.

[illegible]

Permit/Seal

**PRELIMINARY
NOT FOR
CONSTRUCTION**

Not for permits, pricing or other official purposes. This document has not been completed or checked and is for general information or comment only.

Client/Project Logo



Client/Project
CITY OF IQALUIT

WEST 40 SUBDIVISION


IQUALUIT, NUNAVUT

Title
ROADWAY DETAILS - SECTION VIEW


Project No. 144903437	Scale
--------------------------	-------

Revision	Sheet	Drawing No.
	12 of 13	C 501

C-501

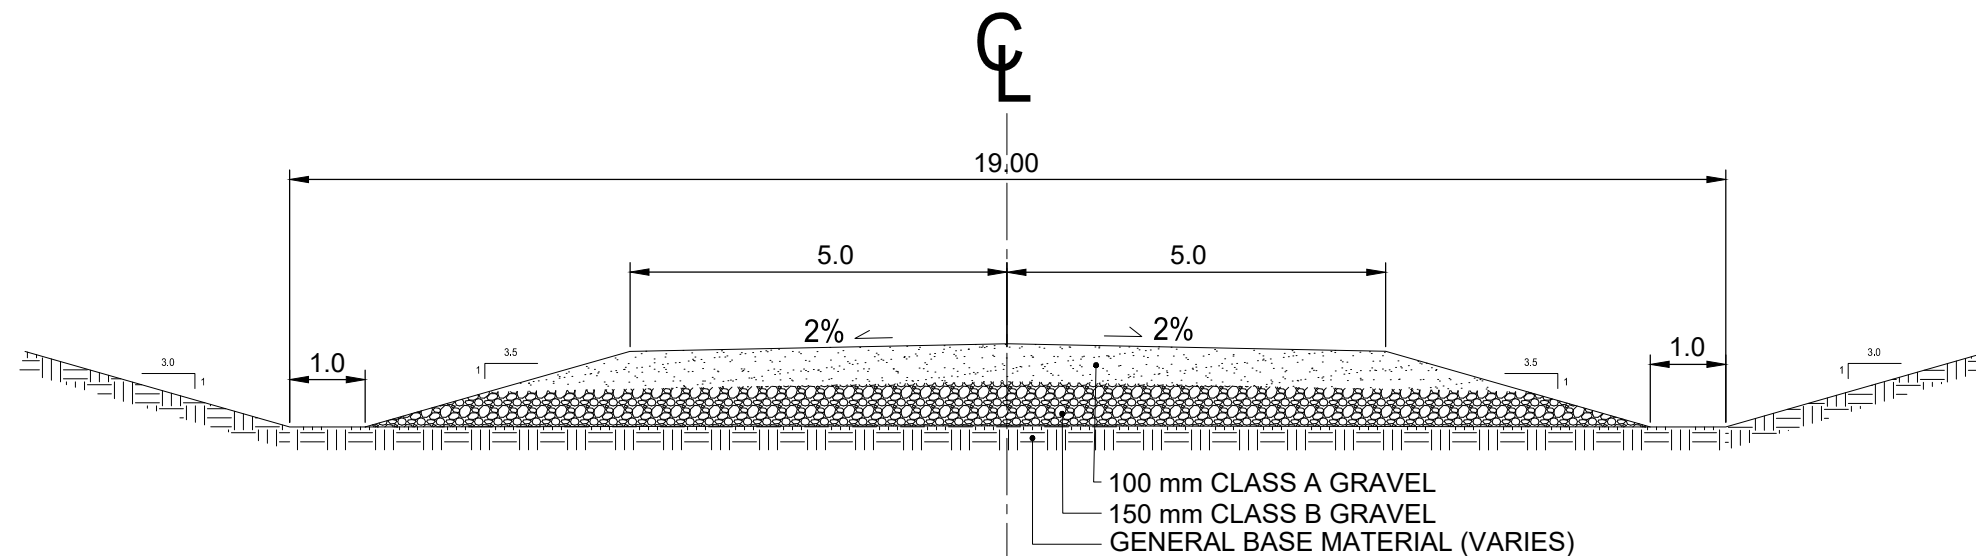

1 PROPOSED ROAD - CROSS SECTION
C501 1:100

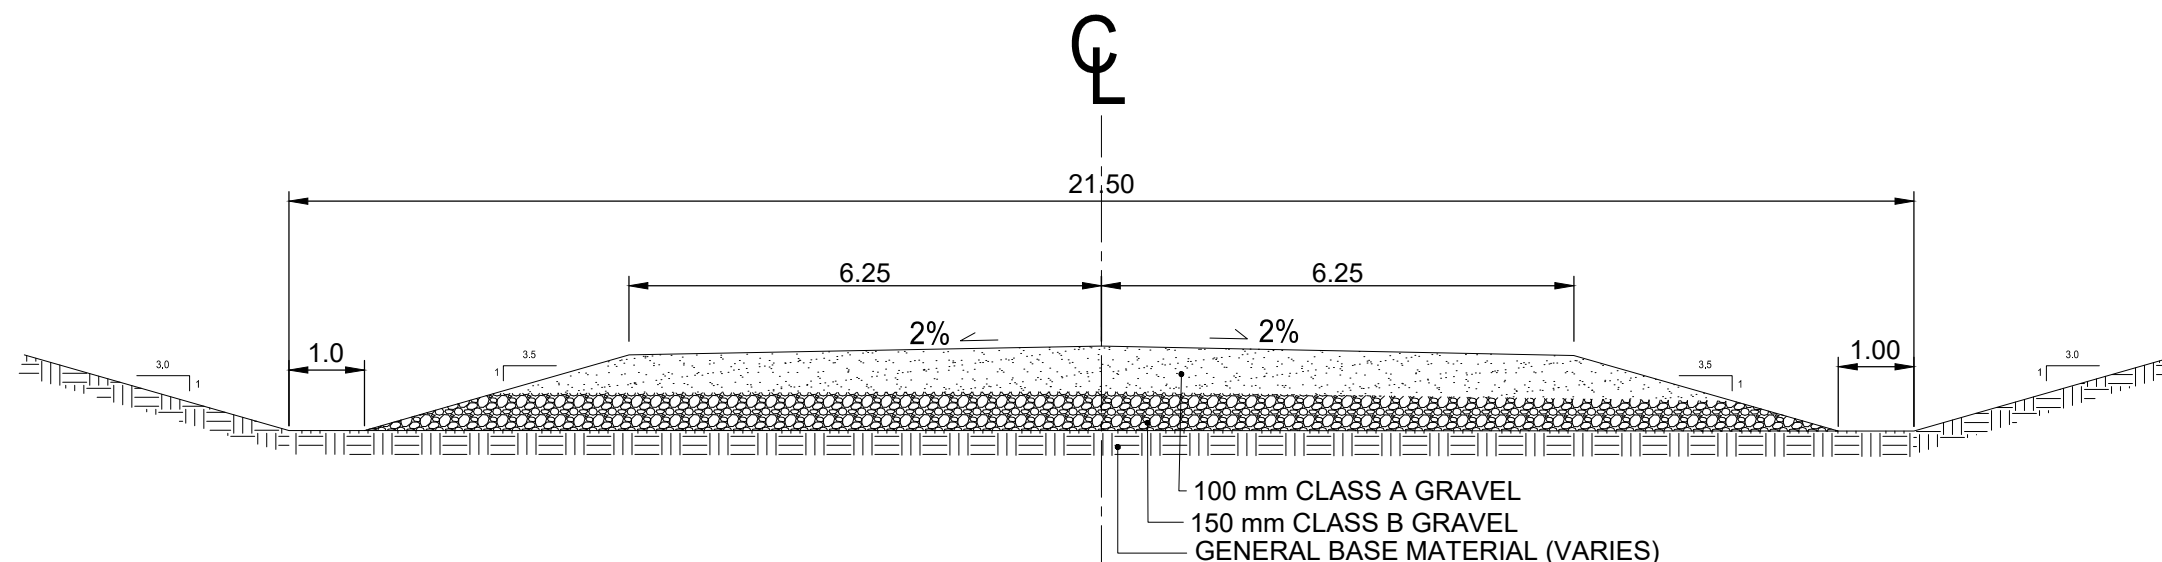


2 HUBBARD LANE IMPROVEMENT
- CROSS SECTION
C501 1:100



Nunami Stantec Ltd.
1088C Noble House, PO Box 1779
Iqaluit NU X0A 0H0
Tel: (867) 979-0555
www.stantec.com

Copyright Reserved
The Contractor shall verify and be responsible for all dimensions. DO NOT scale the drawing
- any errors or omissions shall be reported to Stantec without delay.
The Copyrights to all designs and drawings are the property of Stantec. Reproduction or
use for any purpose other than that authorized by Stantec is forbidden.

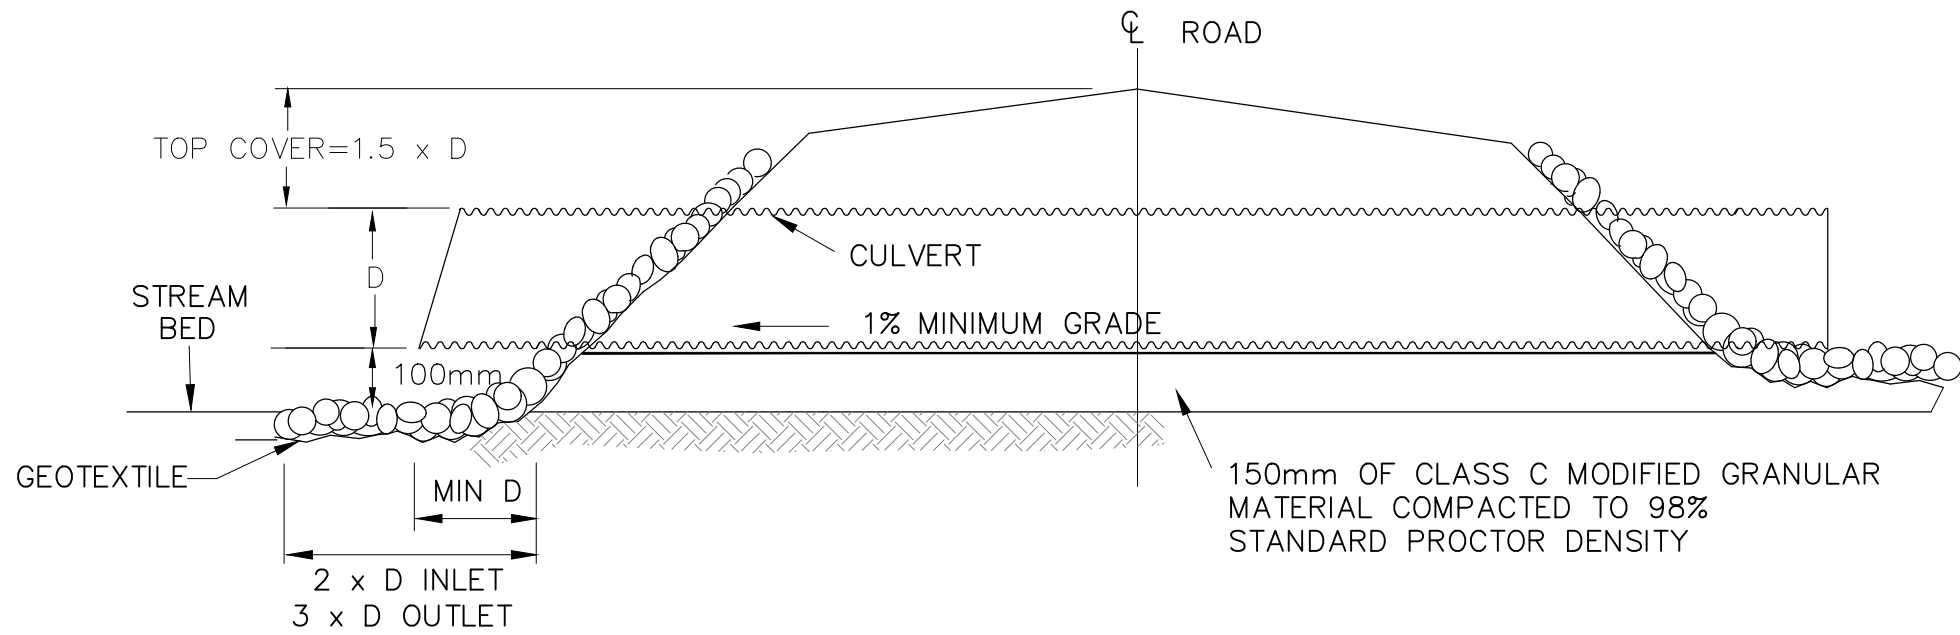


1. MINIMUM DIA. OF CULVERT = 600mm

1
C-502

TYPICAL CULVERT SECTION

N.T.S.

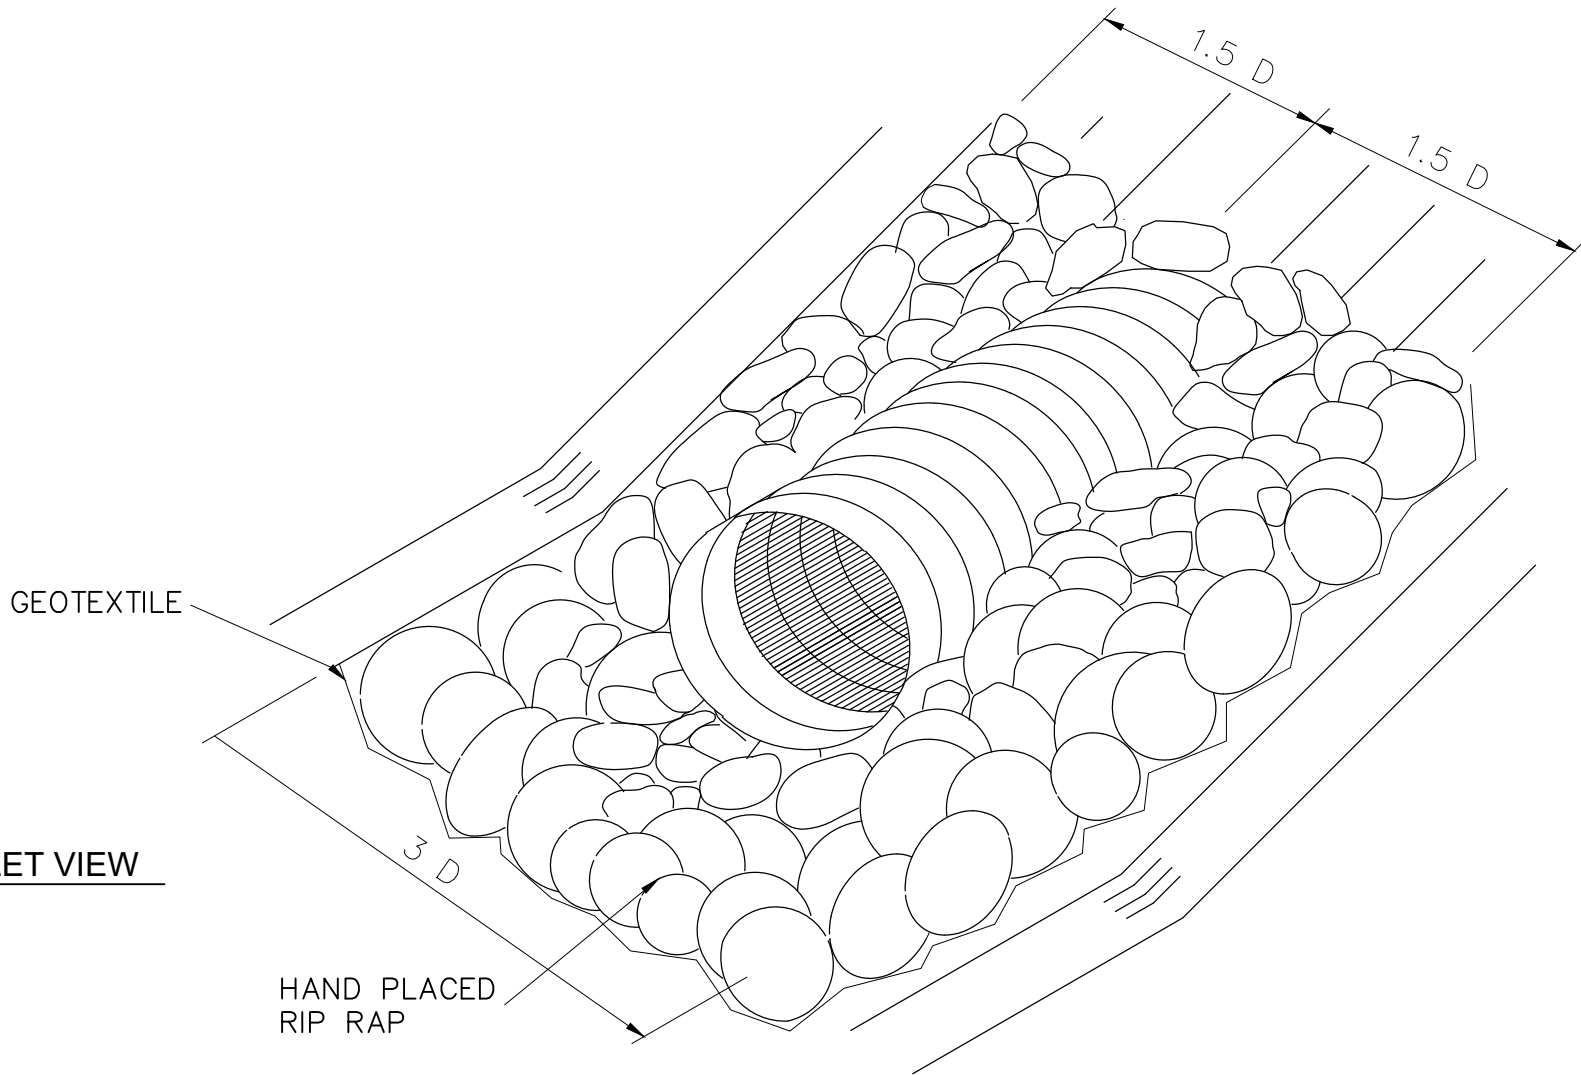

2
C-502

CULVERT OUTLET/INLET VIEW

N.T.S.

Notes

LOCATIONS OF ABOVE GROUND AND UNDERGROUND INSTALLATIONS ARE APPROXIMATE AND ACTUAL CONDITIONS MAY NOT BE ACCURATELY REPRESENTED. IT IS THE RESPONSIBILITY OF THE CONTRACTOR TO LOCATE ALL EXISTING ABOVE GROUND AND UNDERGROUND INSTALLATIONS PRIOR TO CONDUCTING ANY WORK THAT COULD AFFECT, OR BE AFFECTED BY, THE ABOVE GROUND AND UNDERGROUND INSTALLATIONS. STANTEC ASSUMES NO RESPONSIBILITY FOR THE ACCURACY OF THE EXISTING ABOVE GROUND AND UNDERGROUND INSTALLATIONS SHOWN OR FOR ANY ERRORS OR OMISSIONS THAT MAY BE REPRESENTED.

Revision

By

Appd

YYYY.MM.DD

B ISSUED FOR TENDER

BR

MF

2026.06.26

A ISSUED FOR 99% REVIEW

BR

MF

2026.03.20

Issued

By

Appd

YYYY.MM.DD

File Name: 144903437_cross_sections.dwg

BR

MF

DK

2026.07.16

Dwn.

Dgn.

Chkd.

YYYY.MM.DD

Permit/Seal

**PRELIMINARY
NOT FOR
CONSTRUCTION**

Not for permits, pricing or other official
purposes. This document has not been
completed or checked and is for
general information or comment only.

Client/Project Logo



Client/Project

CITY OF IQALUIT

WEST 40 SUBDIVISION

IQALUIT, NUNAVUT

Title

CULVERT DETAILS - SECTION VIEW

Project No.

144903437

Scale

Revision

Sheet

13 of 13

Drawing No.

C-502